

RECORD OF SURVEY NO. 32-11

IN THE SW 1/4 OF THE NW 1/4 OF SEC 33, T5N,
R25E, MDB&M.

RECORDER'S CERTIFICATE



Filed this 16th day of OCTOBER,
1979, at 1:24 P.m. in Book 1
of RECORDS SURVEY at page 44, at the
request of Thomas R. McCue.
3050

Robert L. Edlin
County Recorder

SURVEYOR'S CERTIFICATE

This map correctly represents a survey made by me
or under my direction in conformance with the
requirements of the Land Surveyor's Act at the
request of Thomas R. McCue in July, 1979.

John R. Langford
R.C.E. No. 27104
COUNTY OF CALIFORNIA

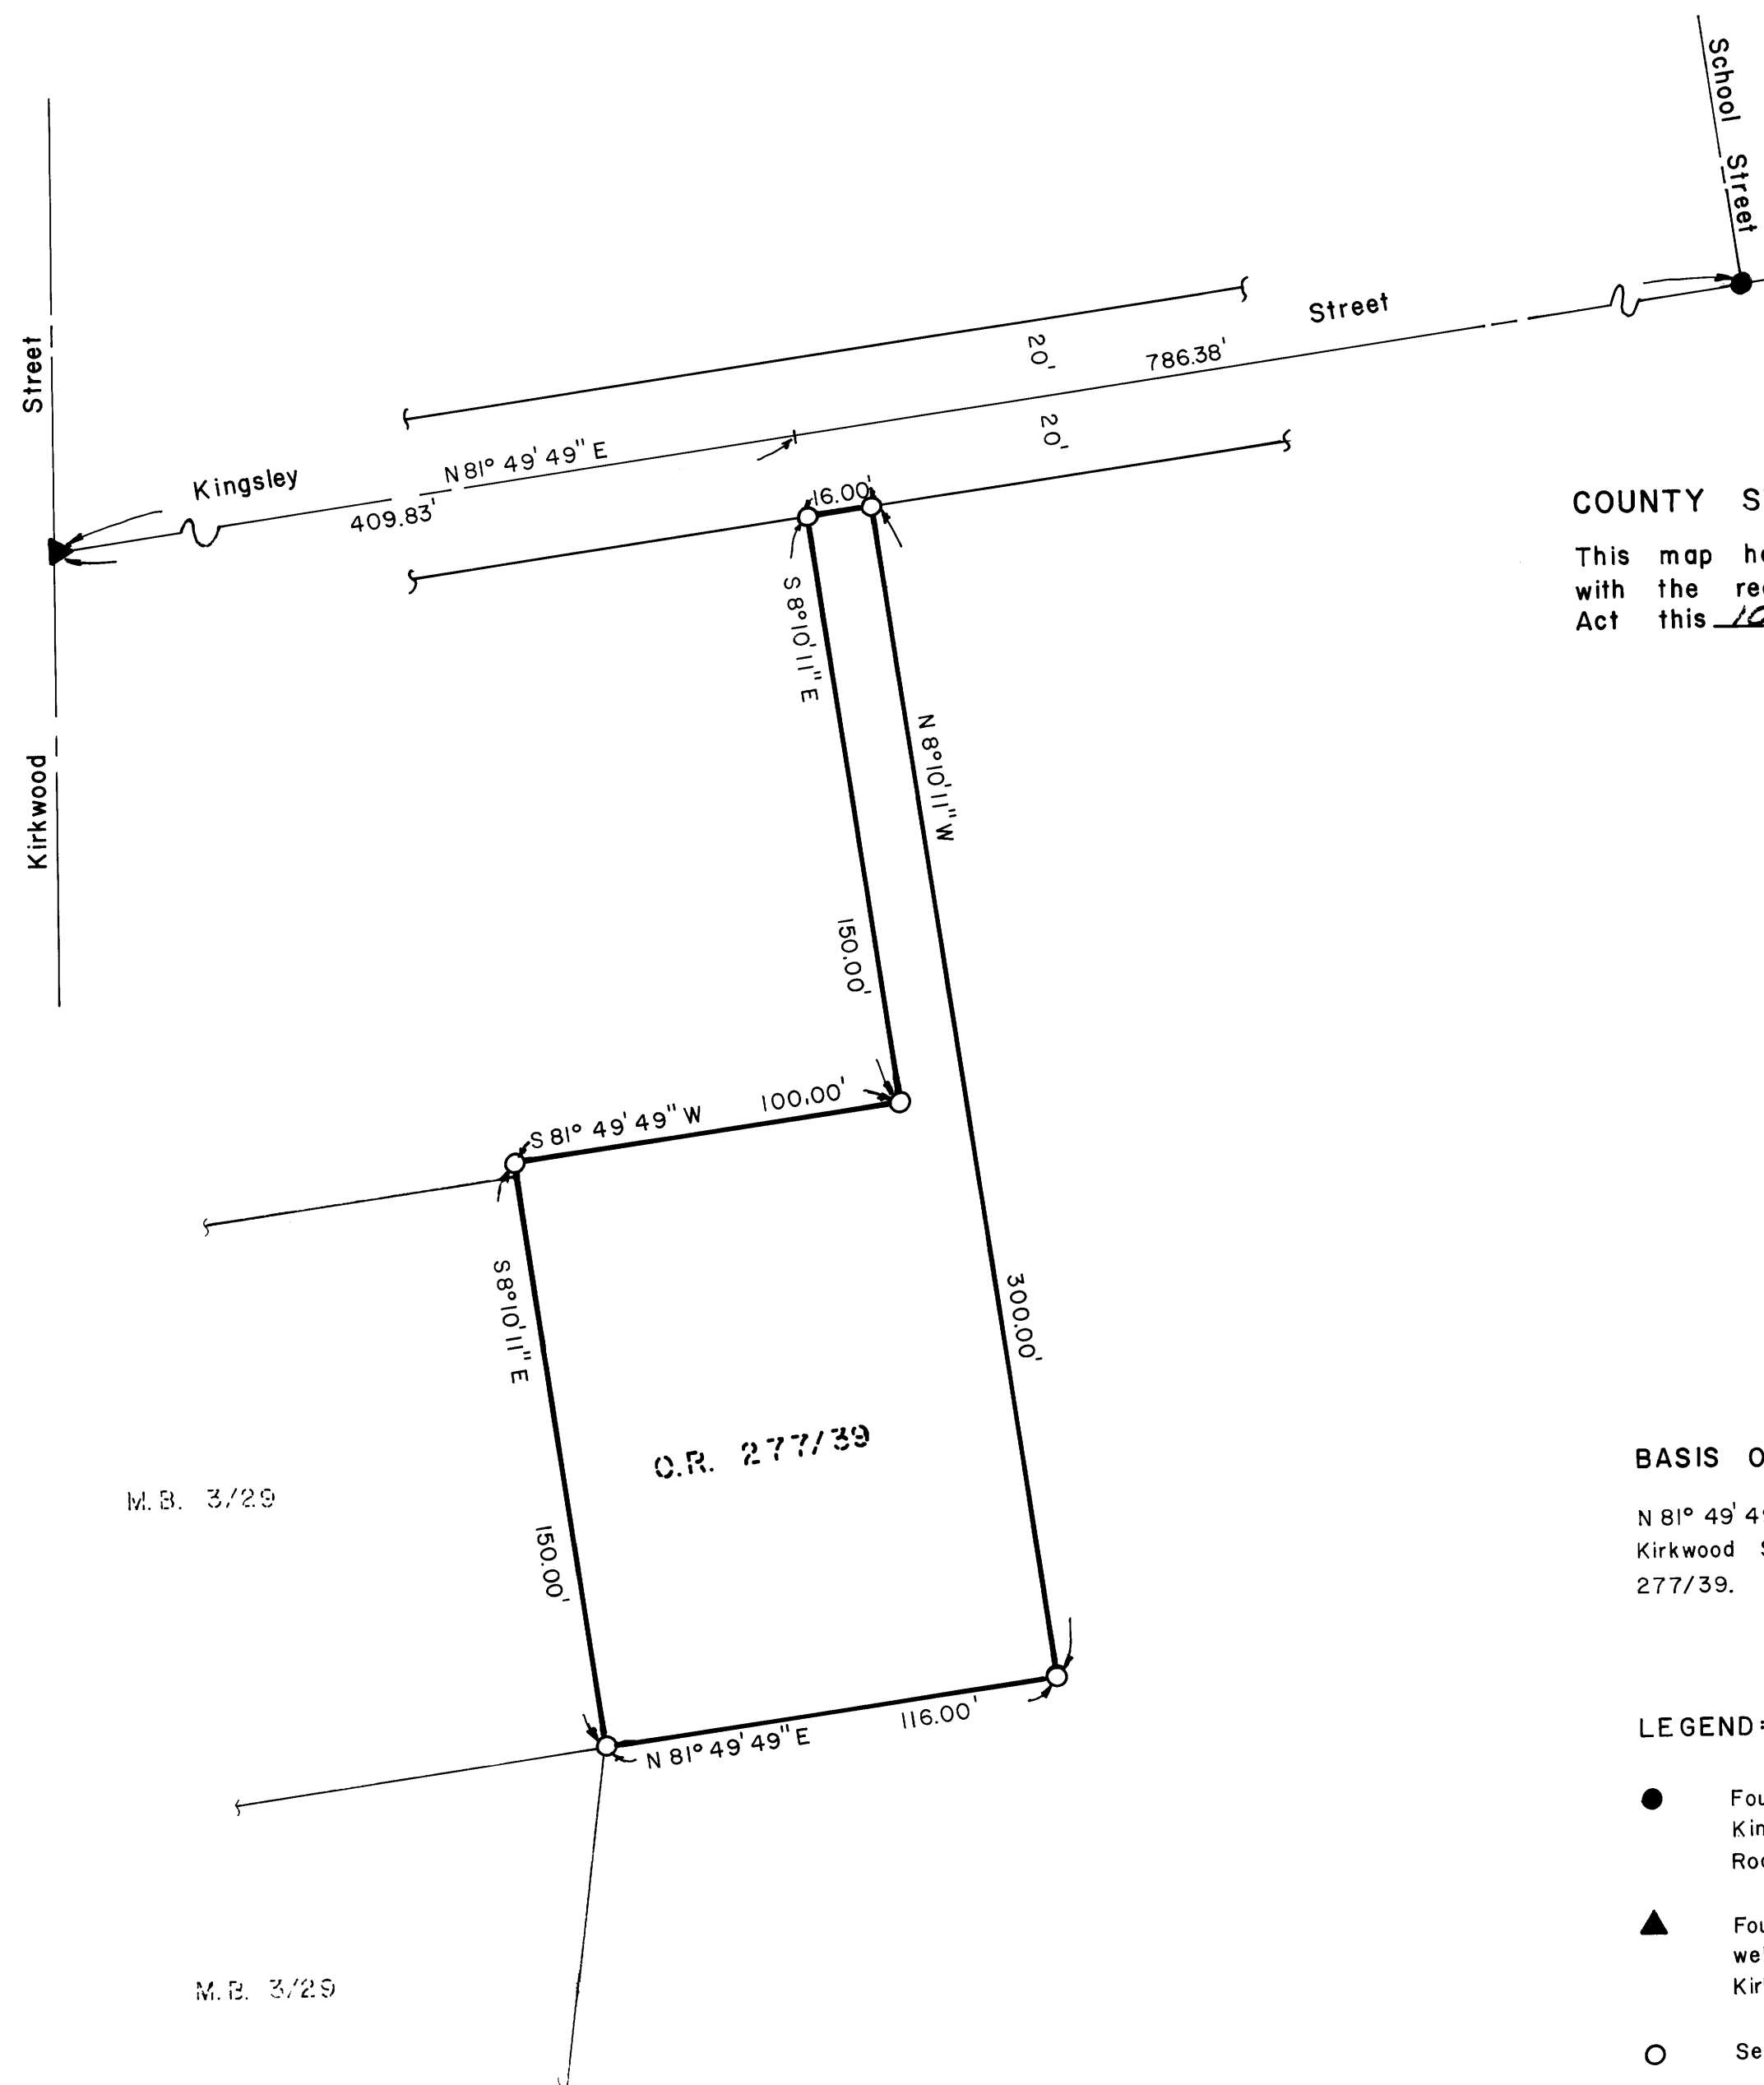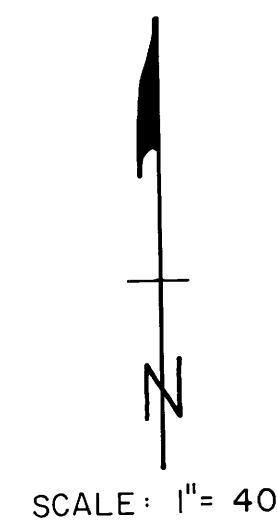

COUNTY SURVEYOR'S CERTIFICATE

This map has been examined for conformance
with the requirements of the Land Surveyor's
Act this 10th day of October, 1979.

Richard L. Gould, P.E.
County Surveyor

BASIS OF BEARINGS:

N 81° 49' 49" E, the tangent of Kingsley Street between
Kirkwood Street and School Street as recorded in O.R.
2777/39.

LEGEND:

- Found nail. Accepted as intersection of
Kingsley and School Streets per Mono County
Road Department.
- ▲ Found 1/2" Ø rebar with punch mark in monument
well. Accepted as intersection of Kingsley and
Kirkwood Streets per Mono County Road Department.
- Set 1" Ø iron pipe and tag R.C.E. 27104.

R/S Vol. 1 Page 44